



The LA GROUP


Landscape Architecture & Engineering P.C.
People. Purpose. Place.
40 Long Alley Saratoga Springs NY 12866
518-587-8100
518-587-0180
www.thelagroup.com

Unauthorized alteration or addition to this document is a violation of Section 7209 of the New York State Education Law.

© The LA Group 2014

Prepared for:
Alan & Meghan Bazaar
9 Bedford Road
Katonah, NY 10536

CLIENT PROJECT NUMBER OR SUBMISSION NAME

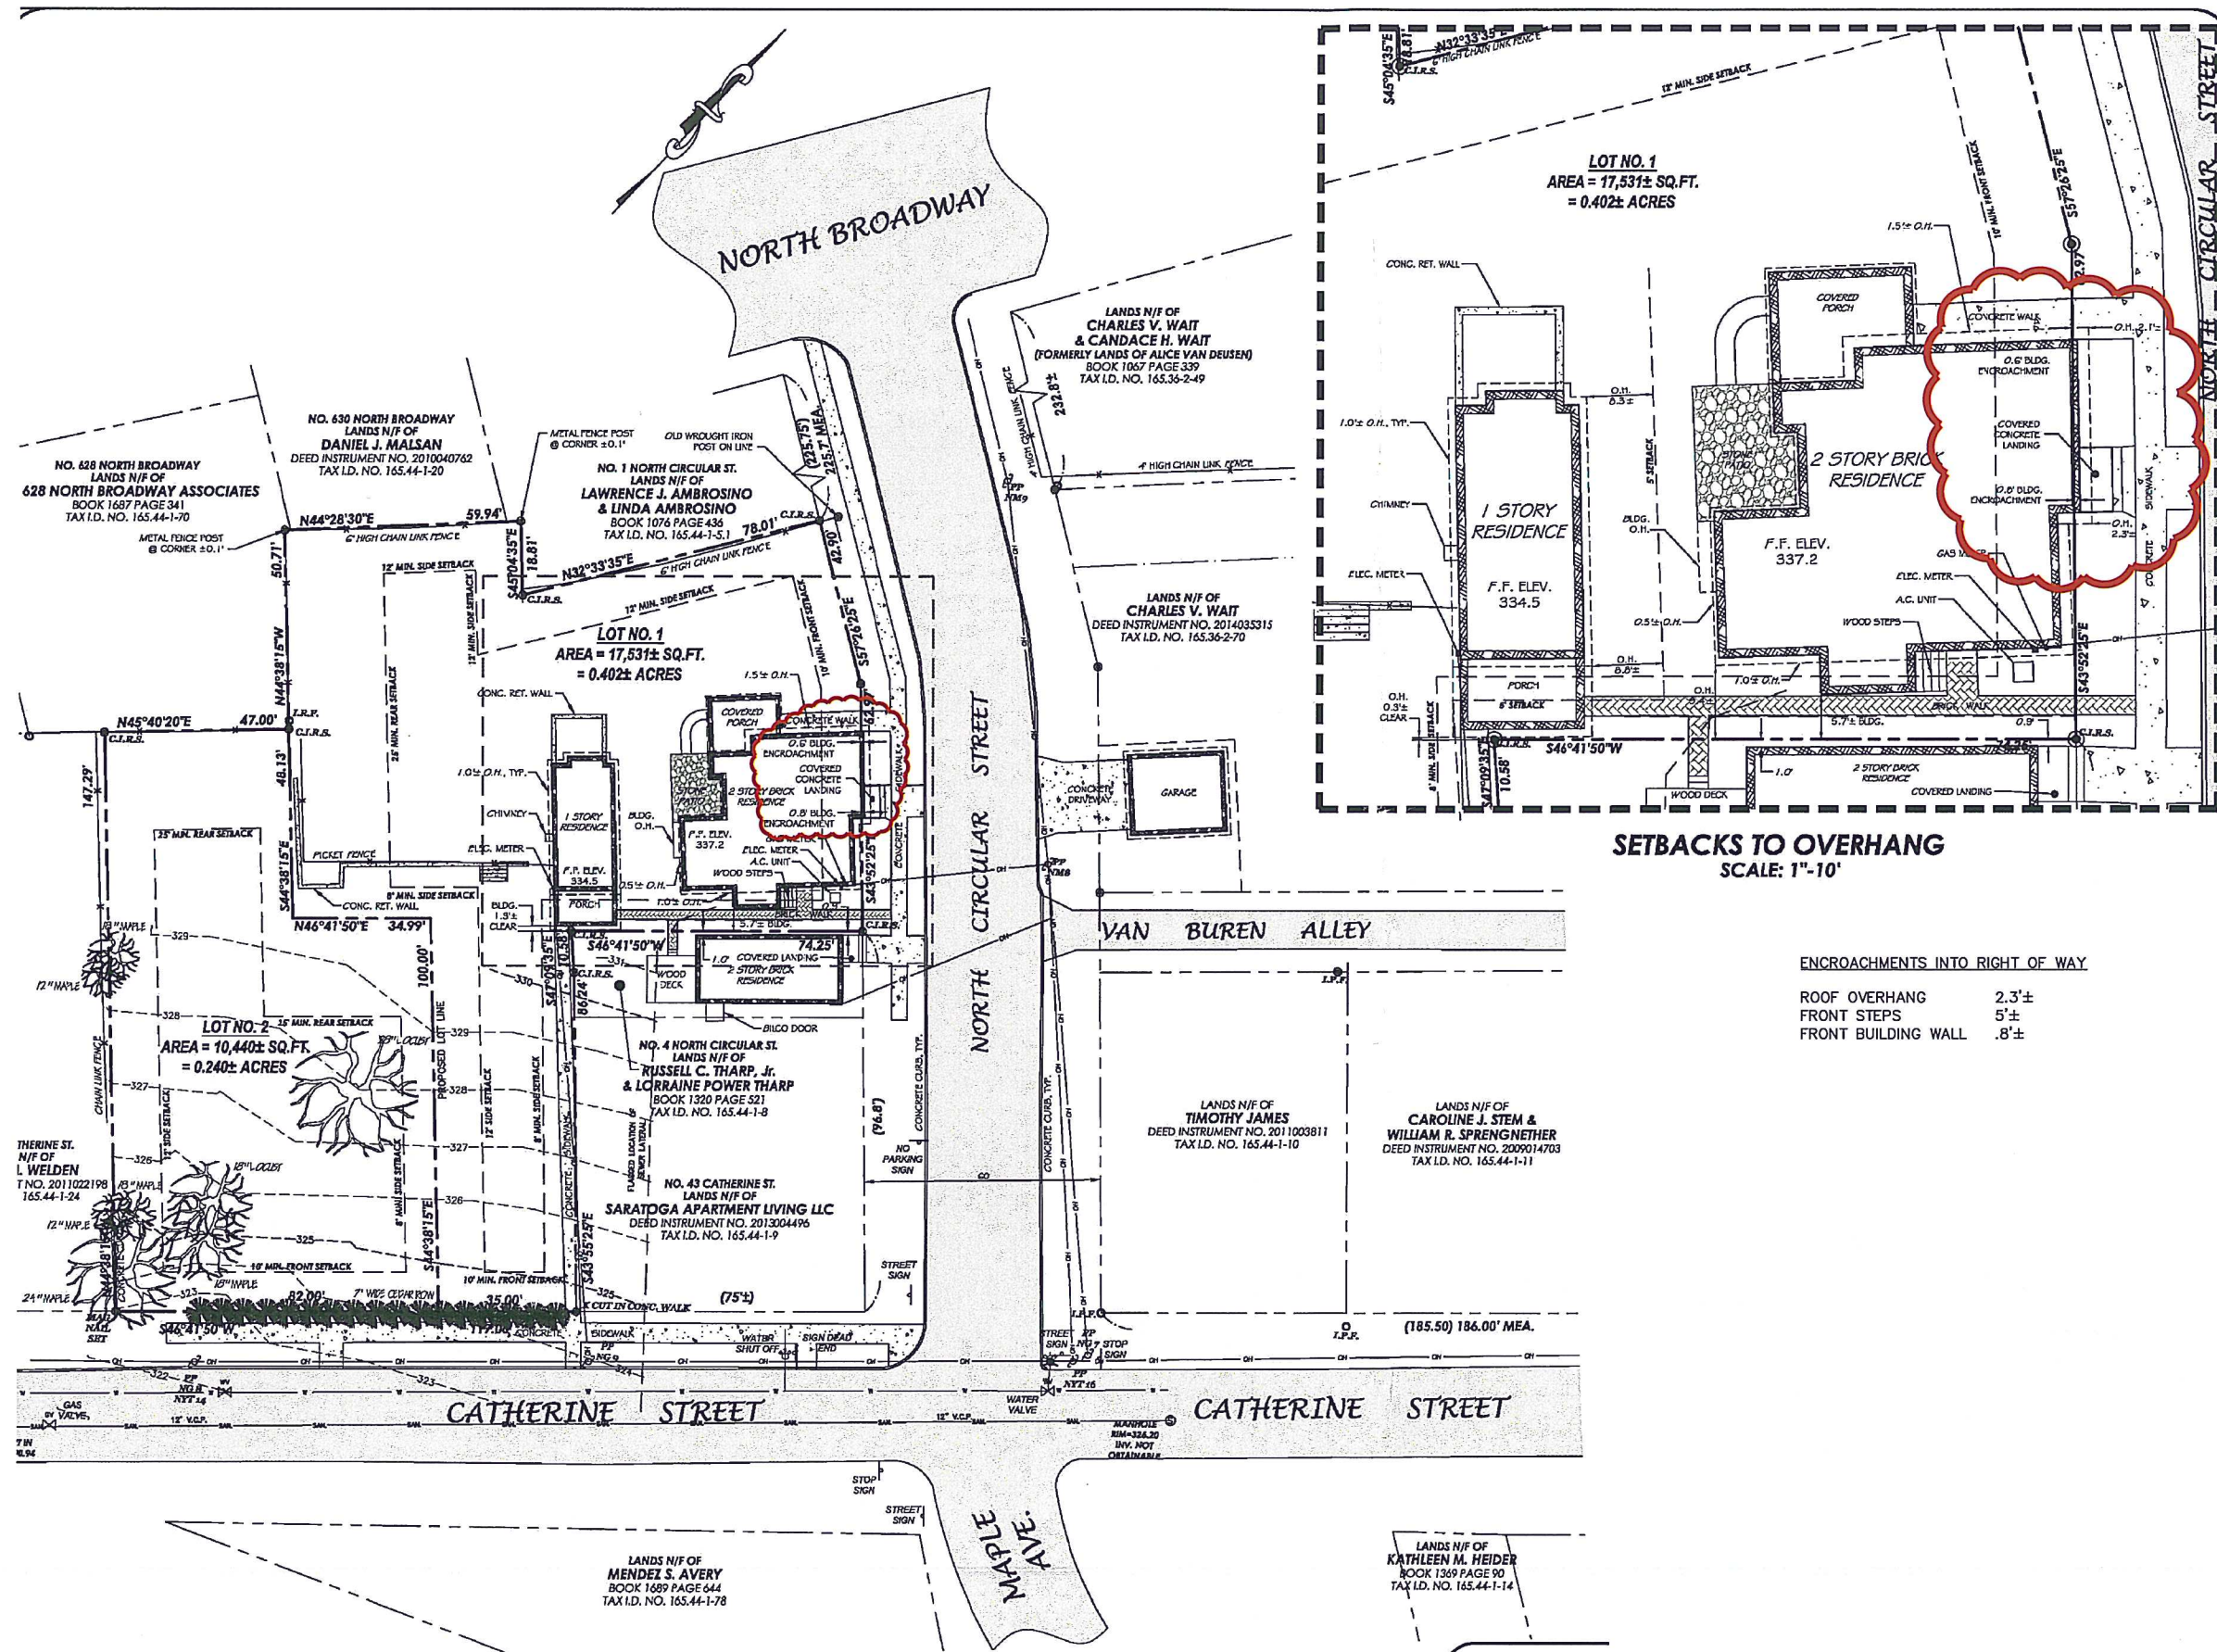

Project Title:
Bazaar Subdivision

Catherine Street
Saratoga Springs, NY 12866

Project No:	201546
Design:	CMI
Drawn:	MCB
Check:	CMI
Date:	6/15/2015
Scale:	1"=20'

Rev.	Description:	Date:

Drawing Title:
Sketch Plan Encroachments

Drawing No.:

S-1